
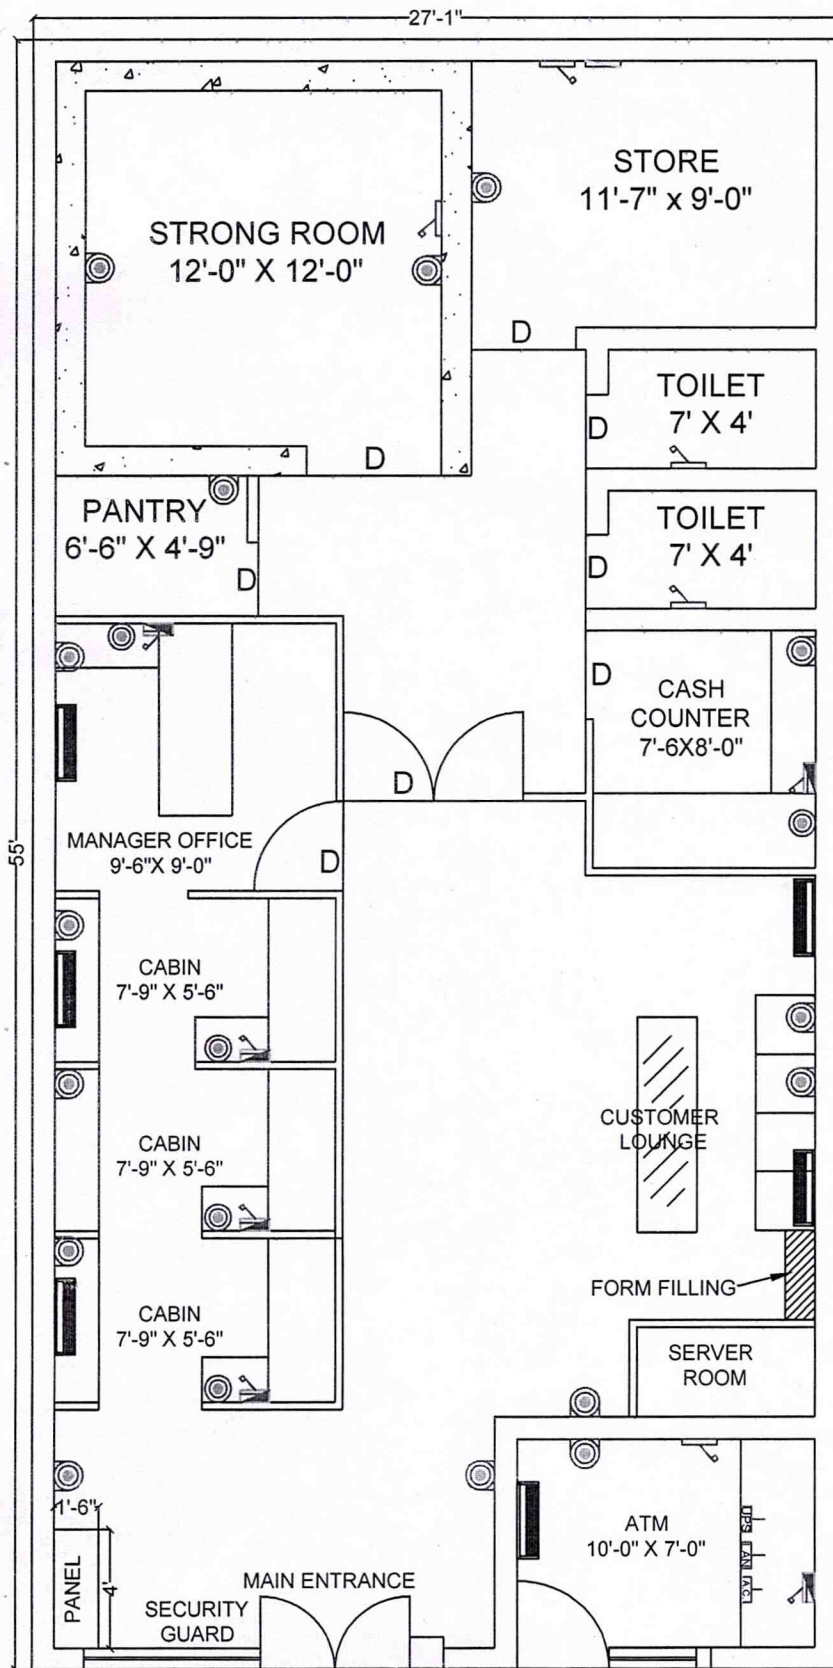


**ELECTRICAL DRAWING FOR NEW PREMISES OF PUNJAB & SIND BANK,  
TANDA ROAD, HOSHIARPUR, PUNJAB.**

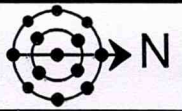

**GROUND FLOOR PLAN**



SYMBOL	DESCRIPTION	LOCATION@LVL	TERMINATION
	TWO 16AMP POWER SWITCH SOCKET	@ 650	MODULAR OUTLET
	SWITCH POINT FOR LIGHTS AND FANS	@ 1200	MODULAR OUTLET
	FRIDGE	AS INDICATED	MODULAR OUTLET
	T.V. POINT	AS INDICATED	MODULAR OUTLET
	A.C. POINT	AS INDICATED	MODULAR OUTLET
	6 AMP SWITCH SOCKET	@ 1050	MODULAR OUTLET
	TELEPHONE/LAN /6AMP SWITCH SOCKET FOR UPS	@ 625	MODULAR OUTLET
	DOWN LIGHTER (CIRCULAR)		
	MAIN PANEL WITH MCB BOX		FAN
	600 X 600 MM SQUARE LIGHT		A.C.

NOTE:- ALL LEVELS INDICATED ARE FROM BOTTOM OF PLATE

**DRAWN BY:-**



**FURNITURE DRAWING FOR NEW PREMISES OF PUNJAB & SIND BANK,  
TANDA ROAD, HOSHIARPUR(PB).**

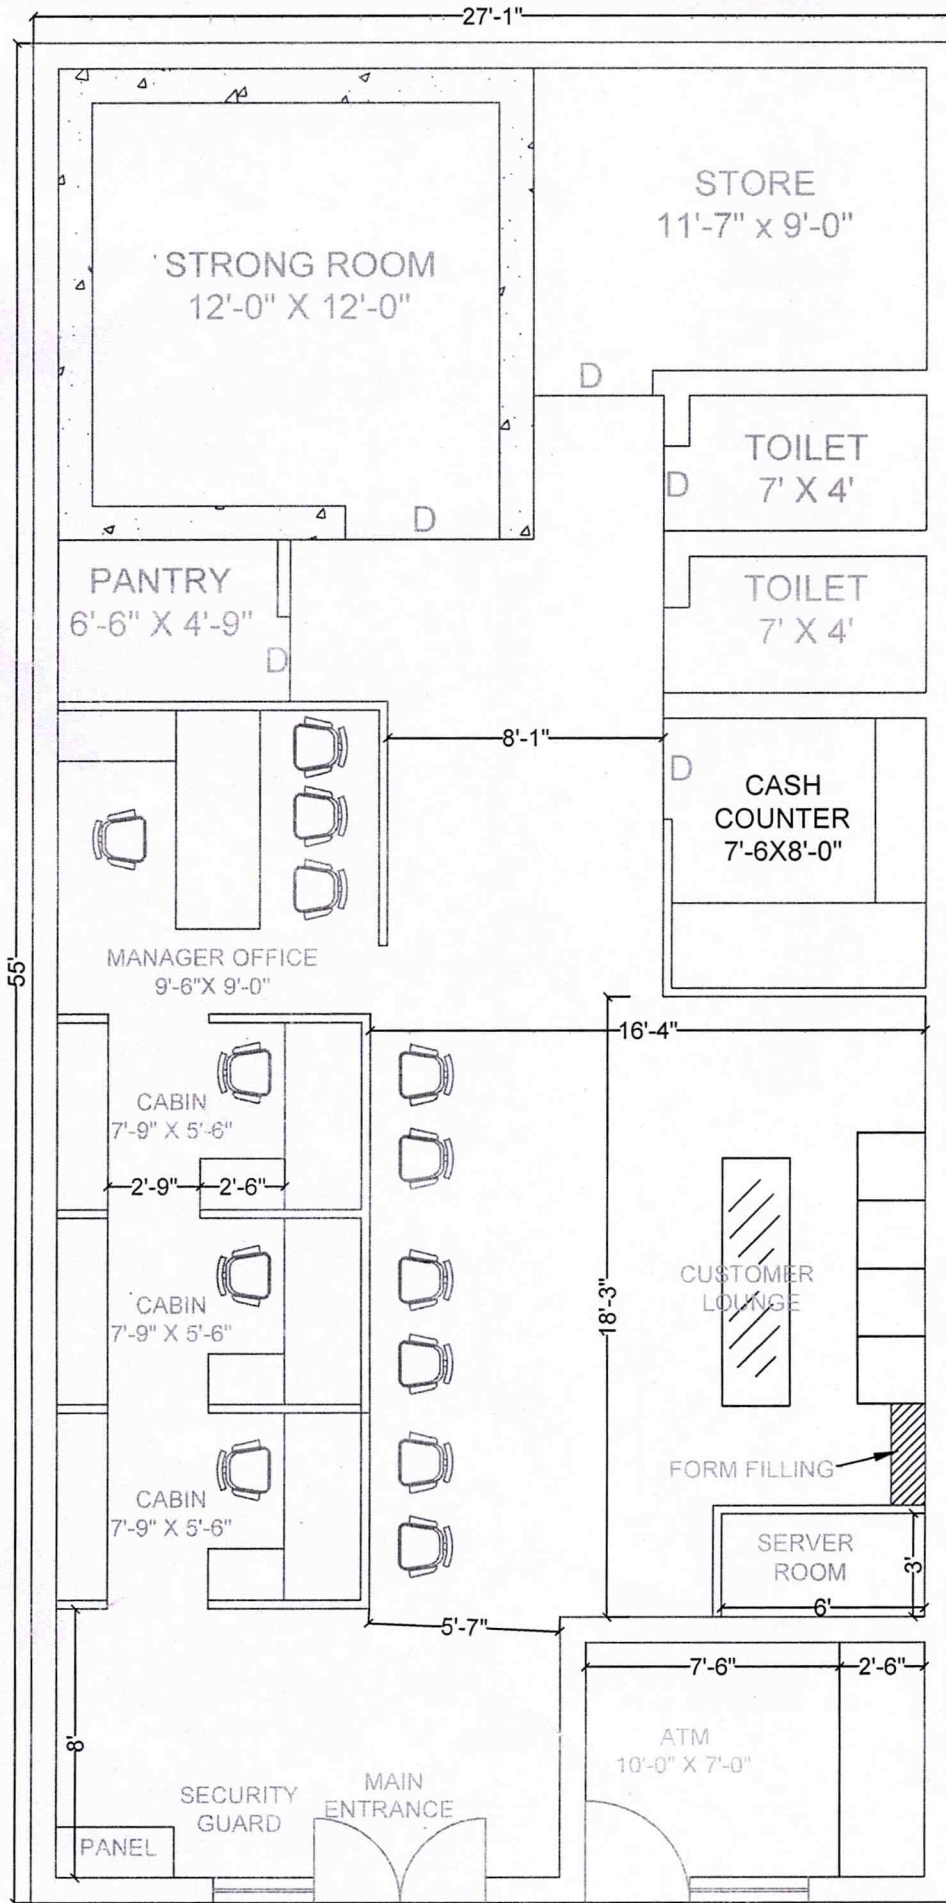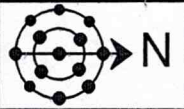

**GROUND FLOOR PLAN**

**DRAWN BY:-**